




Station 170,342

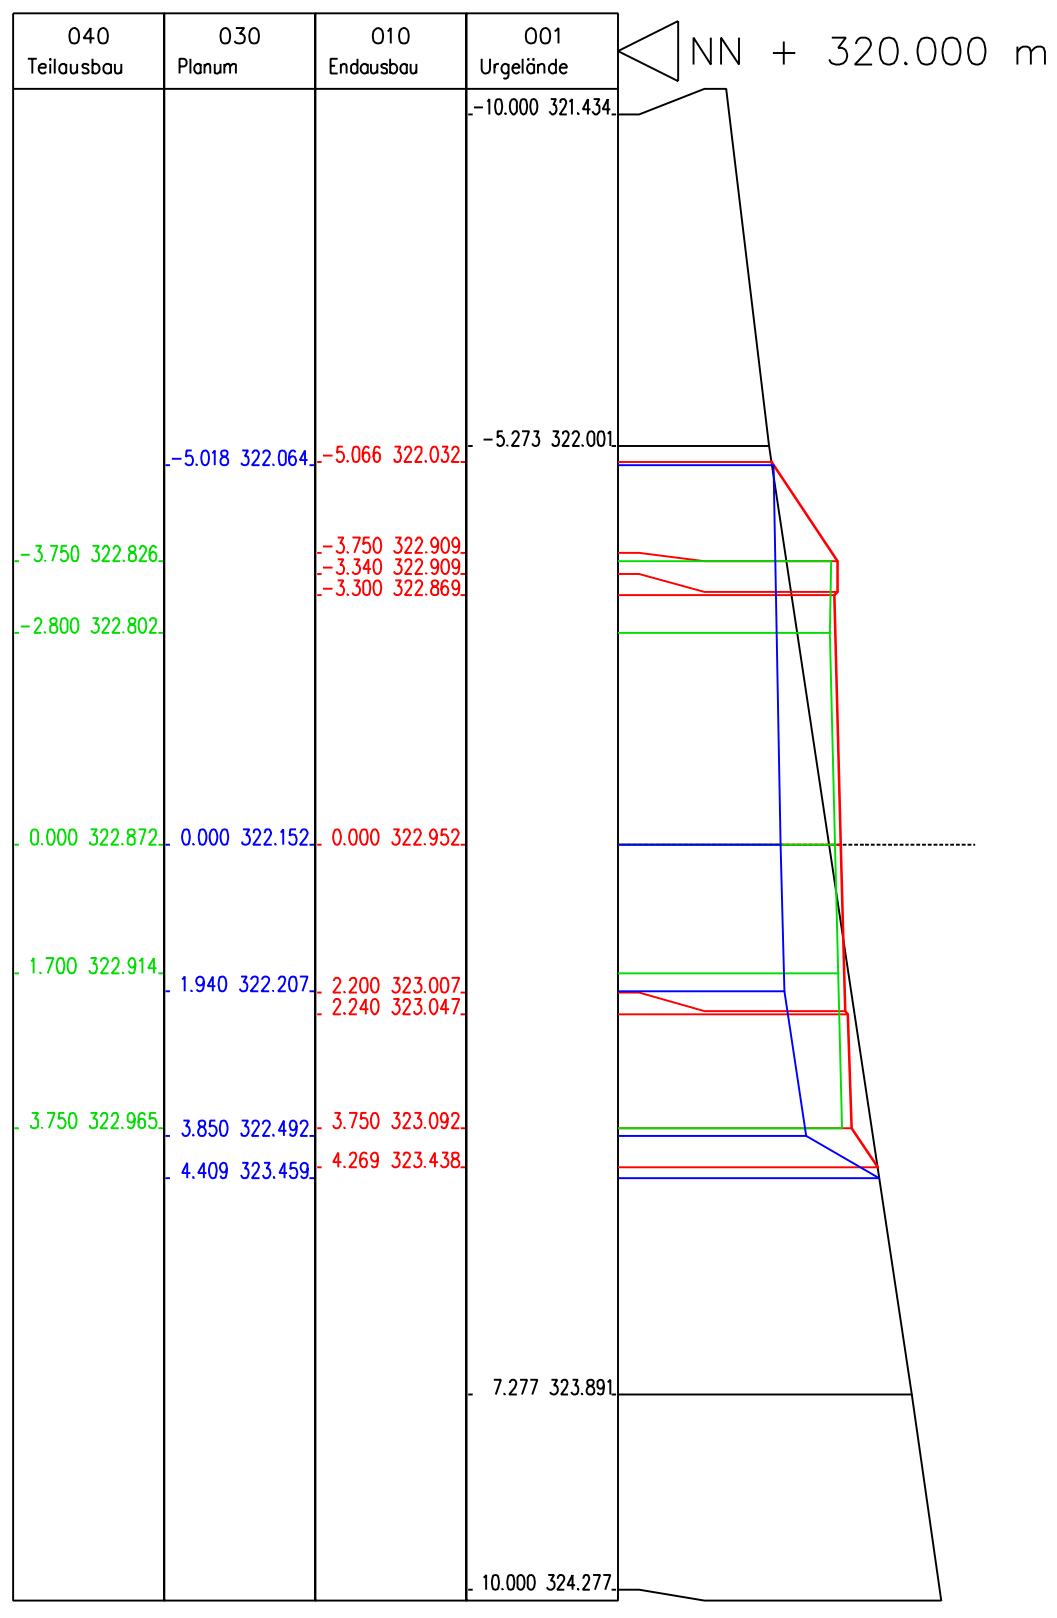


Station 120,000

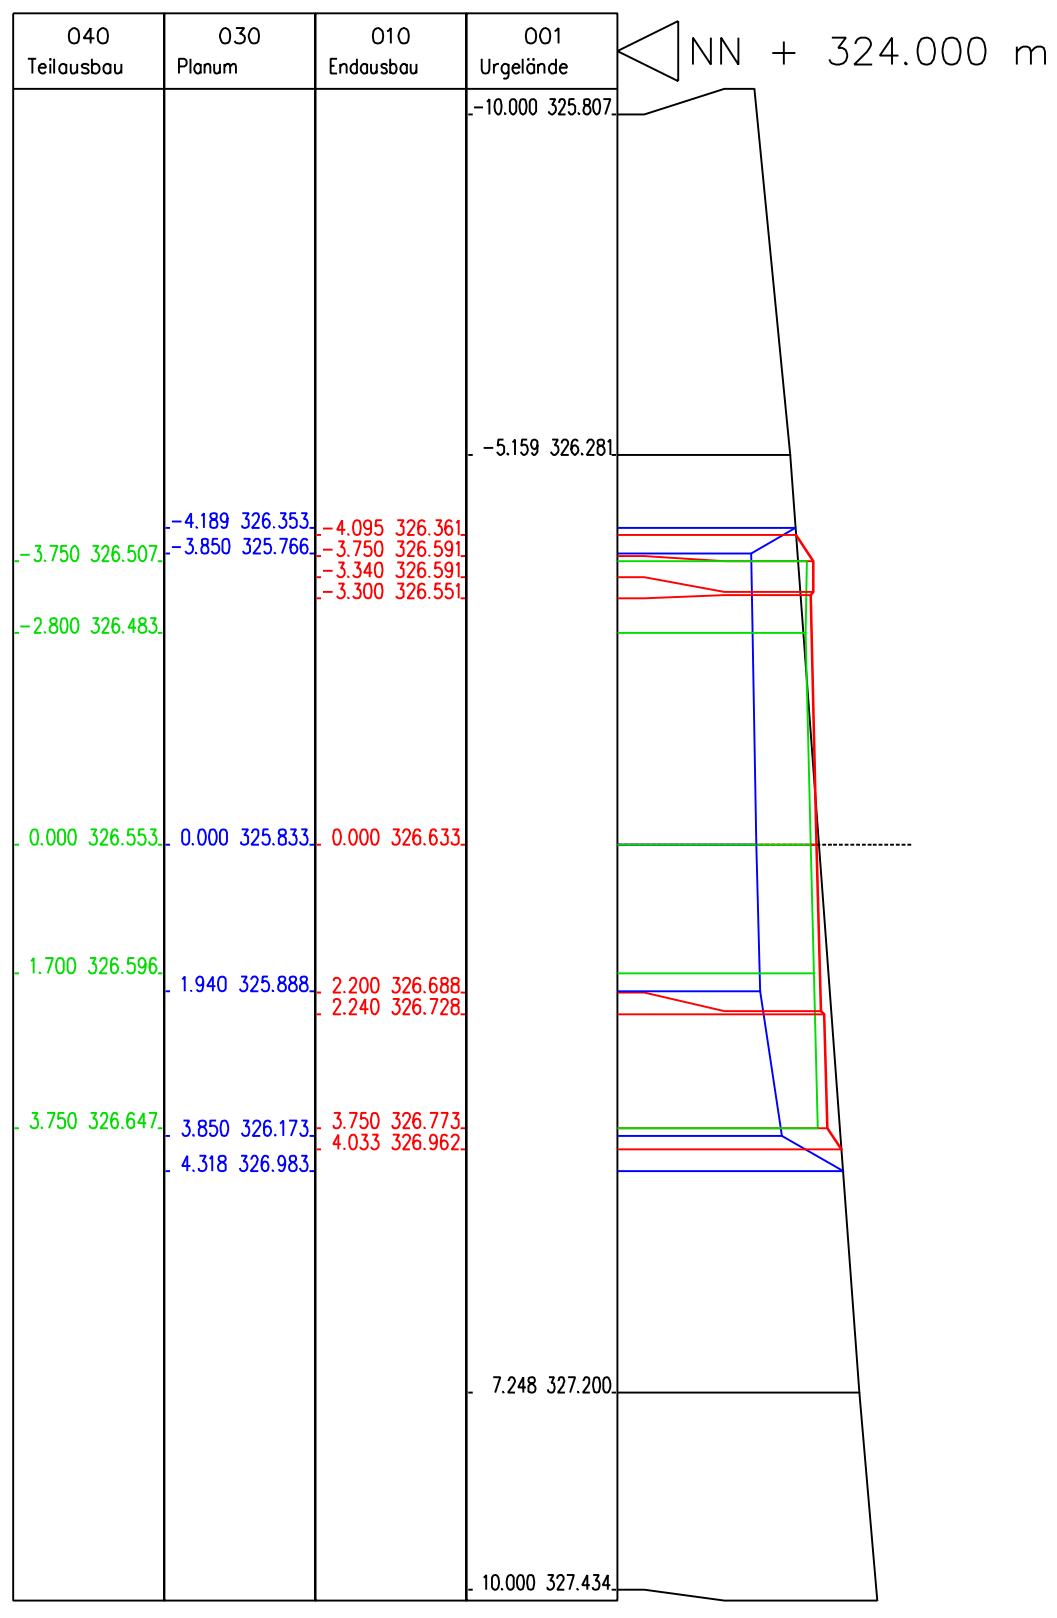


Station 60,000

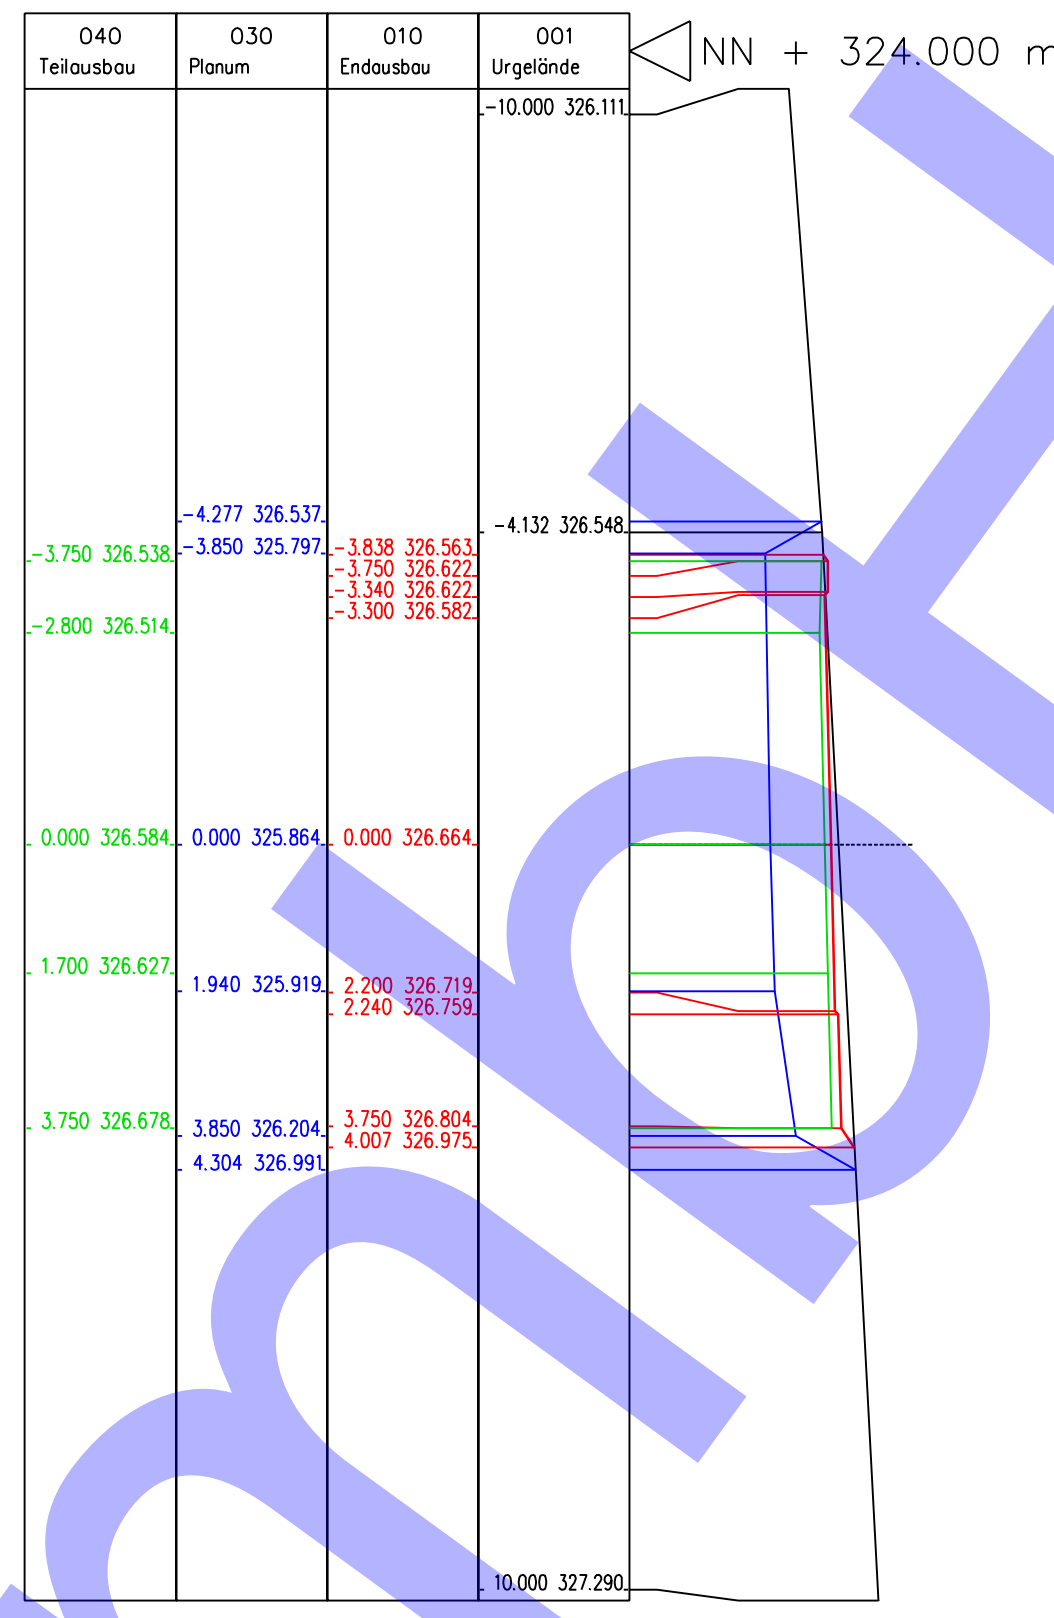


Station 10,900

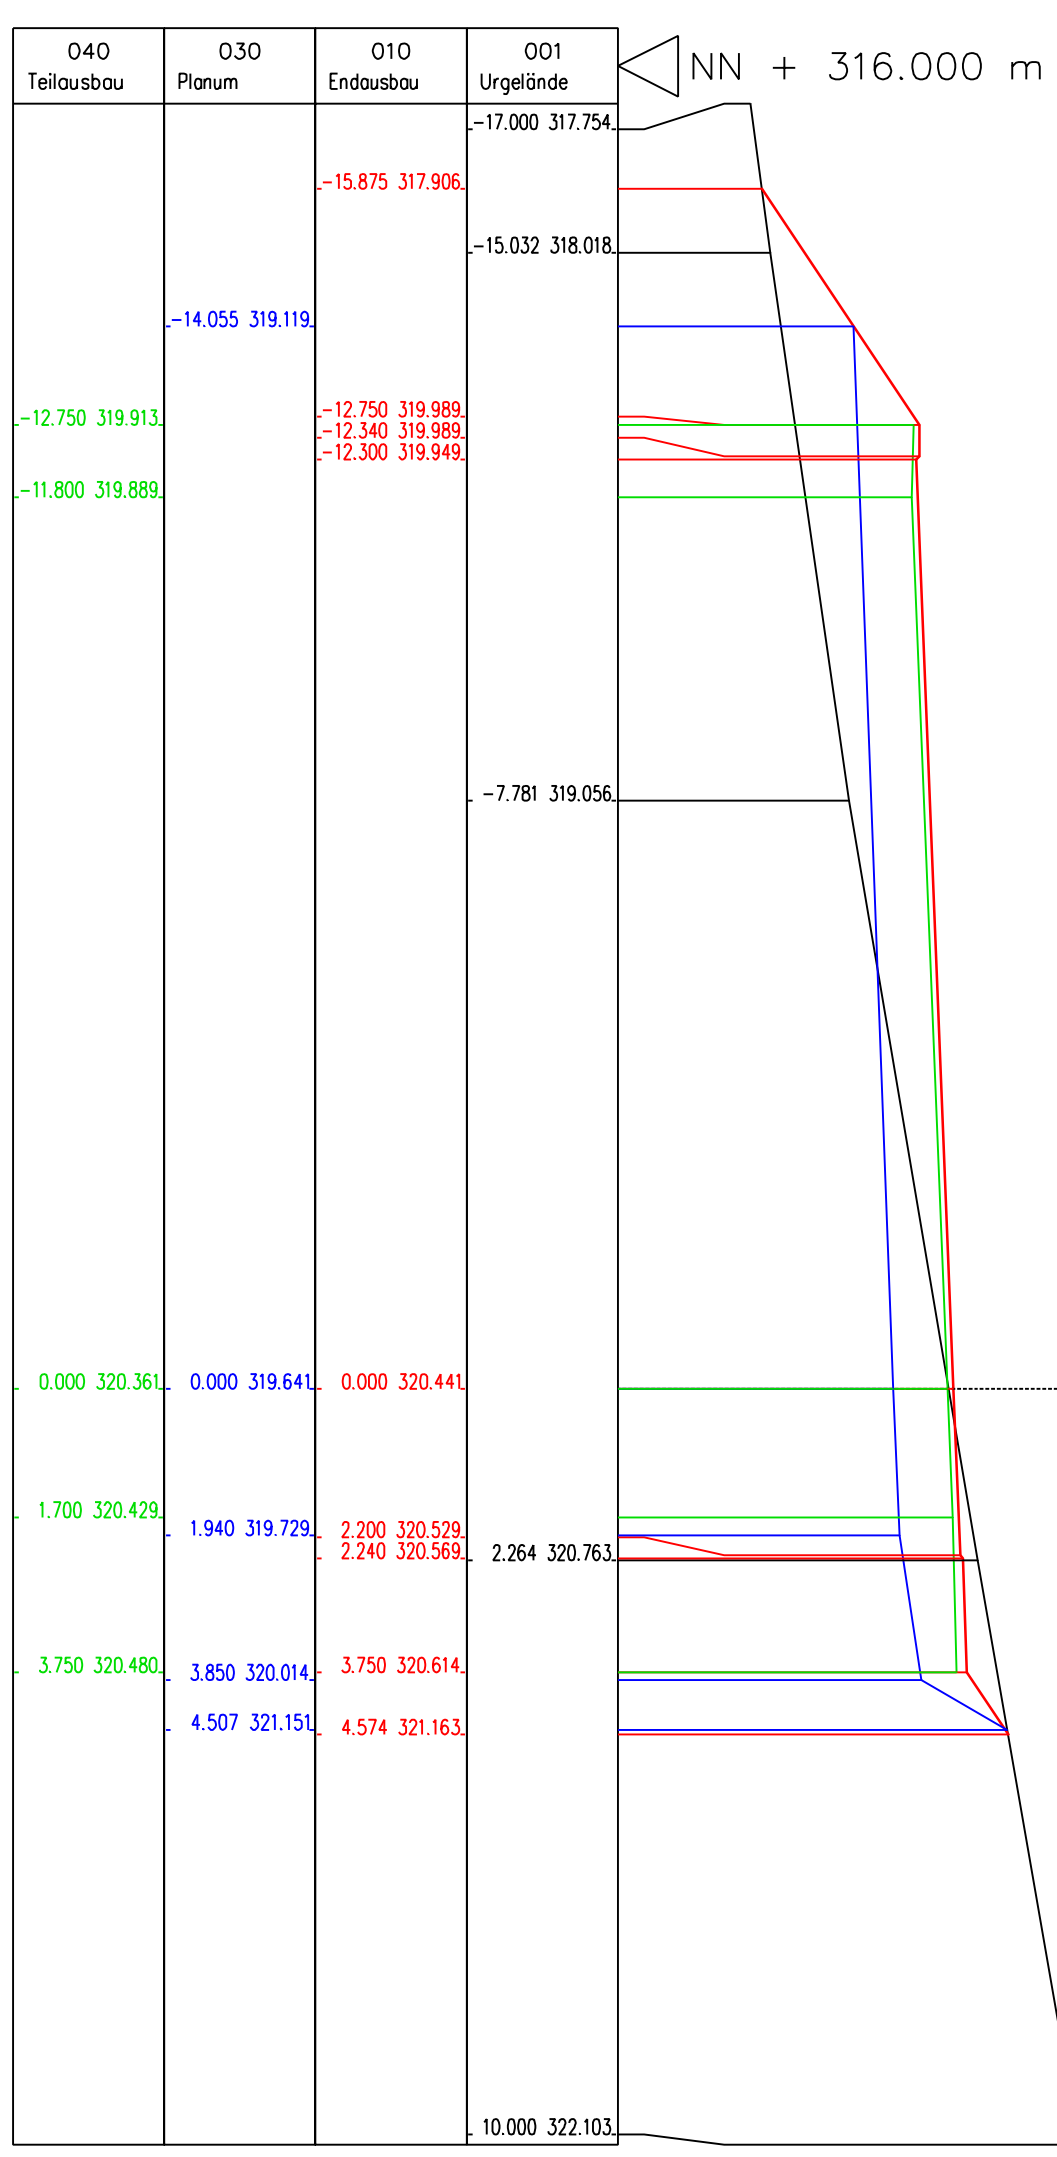


Station 185,217

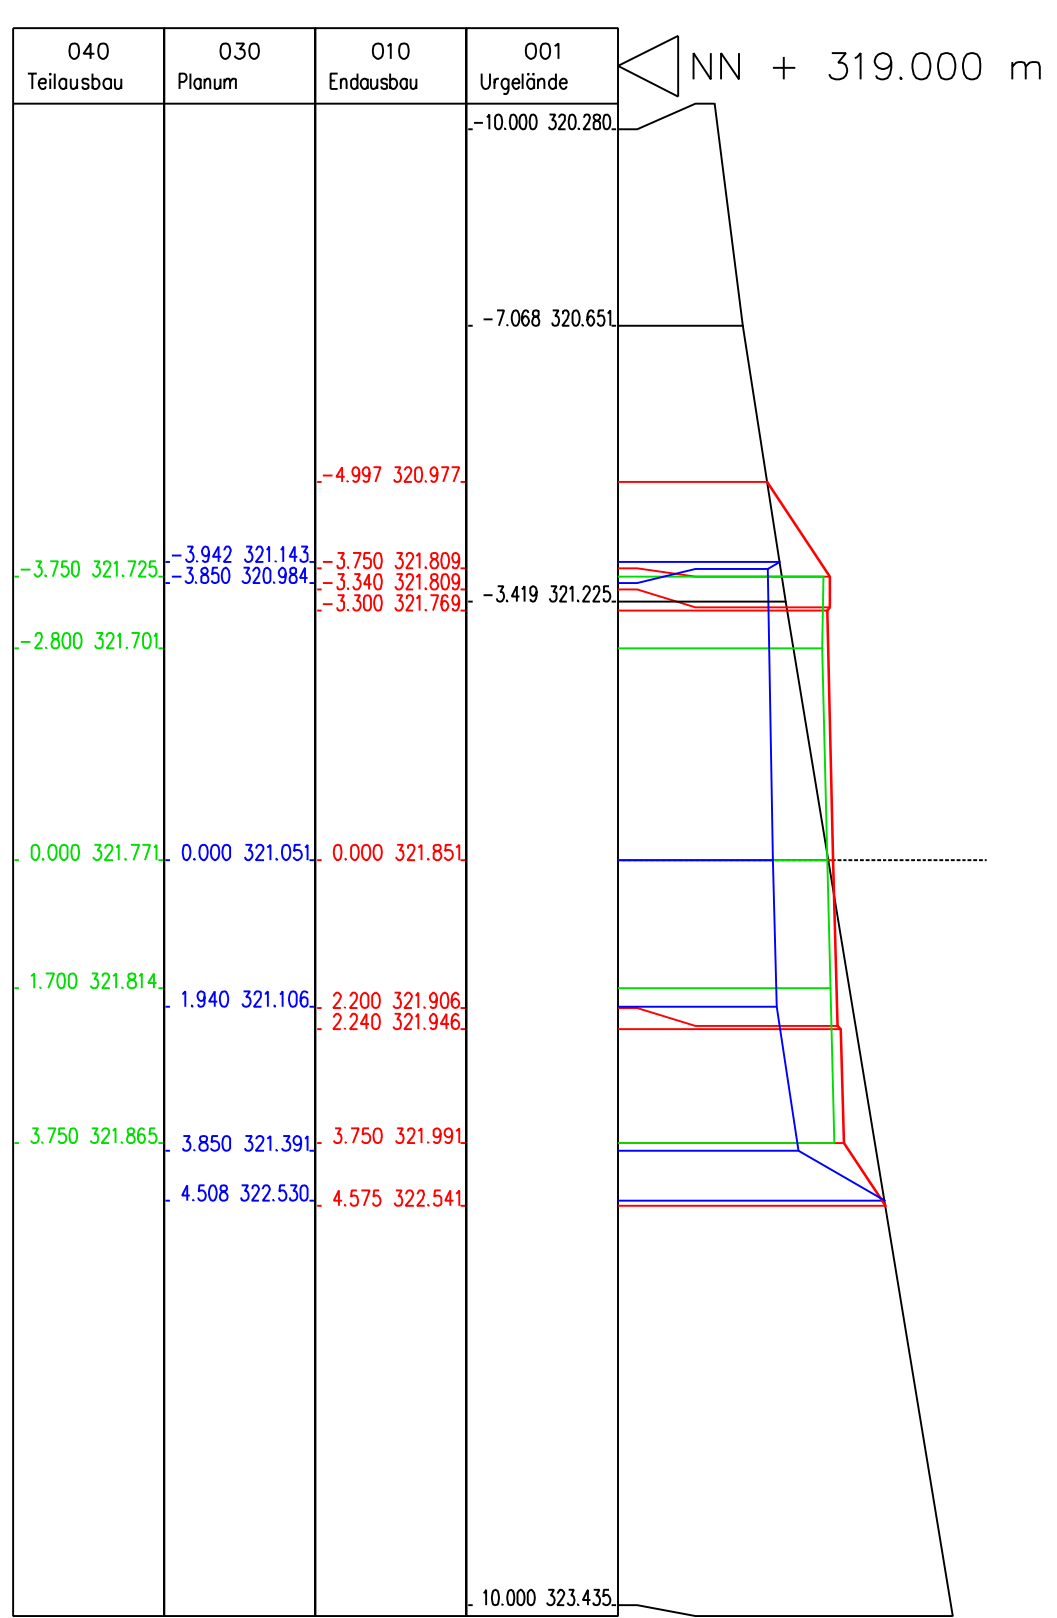


Station 140,000

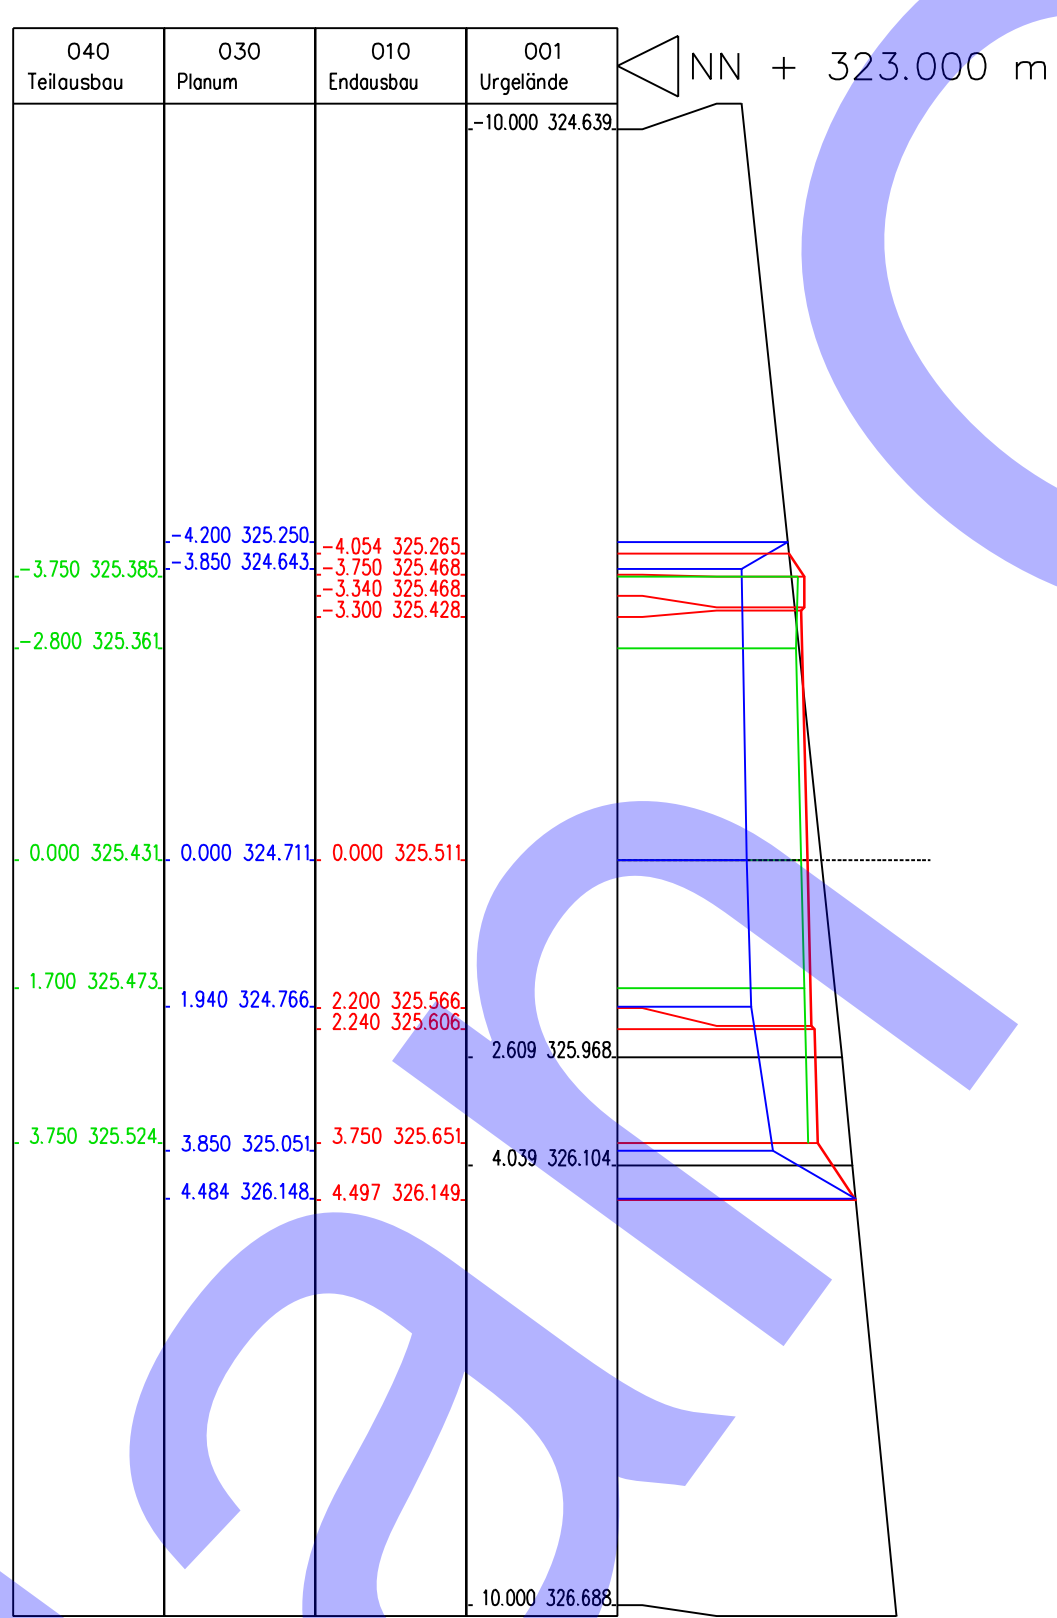


Station 80,000

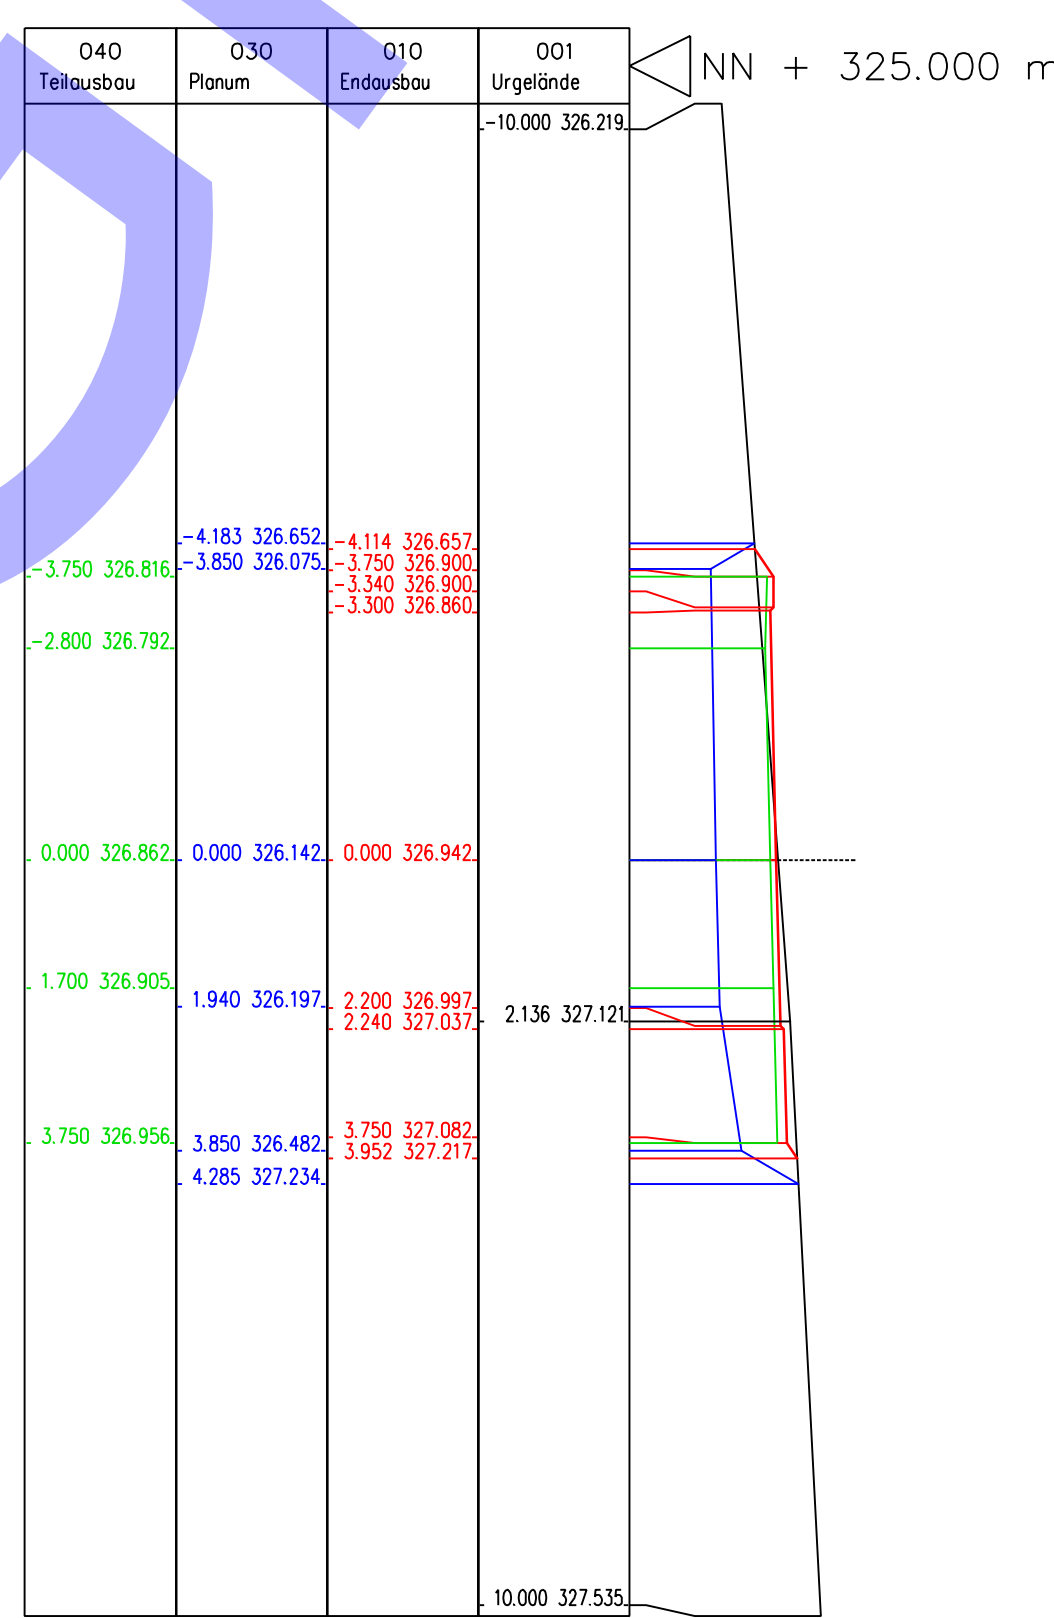


Station 20,000

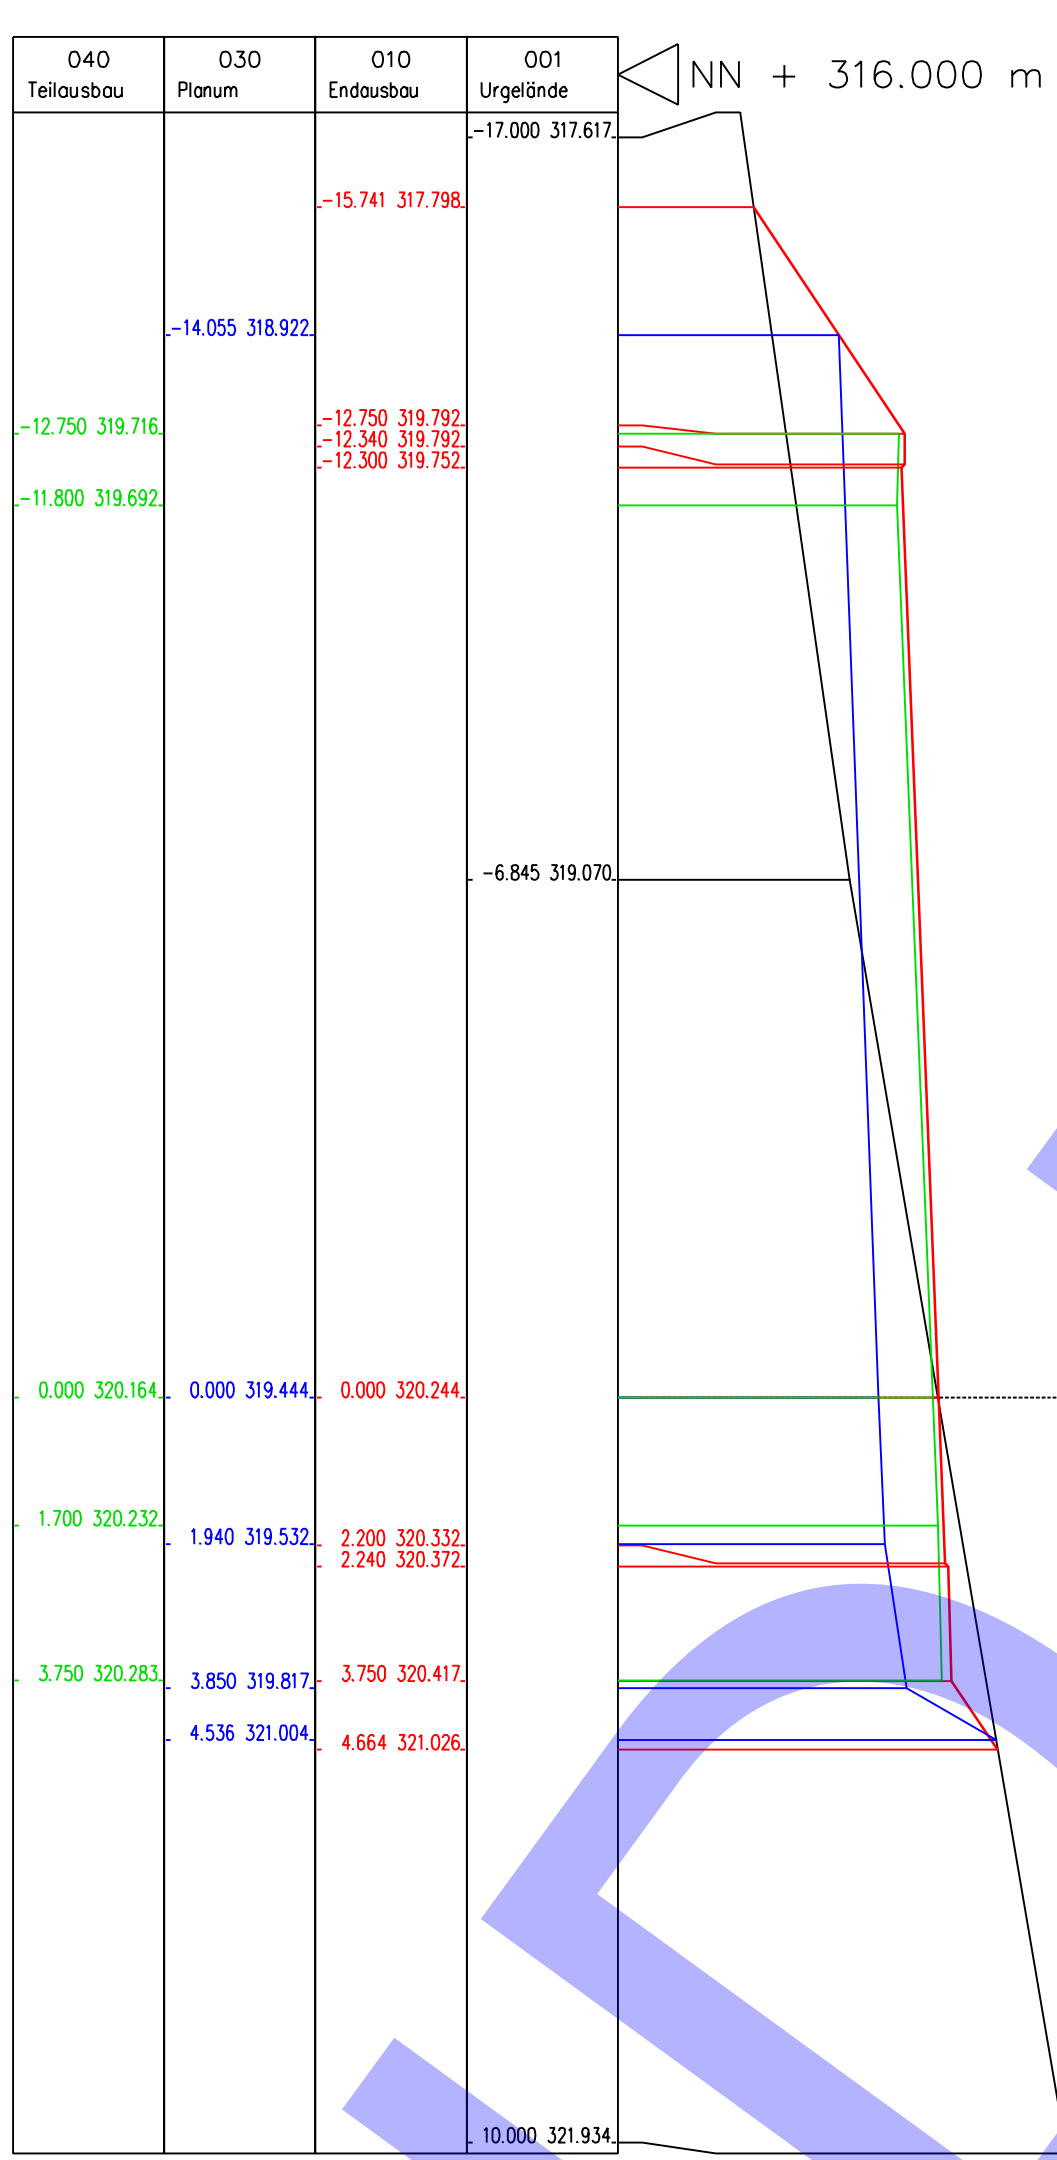


Station 191,642

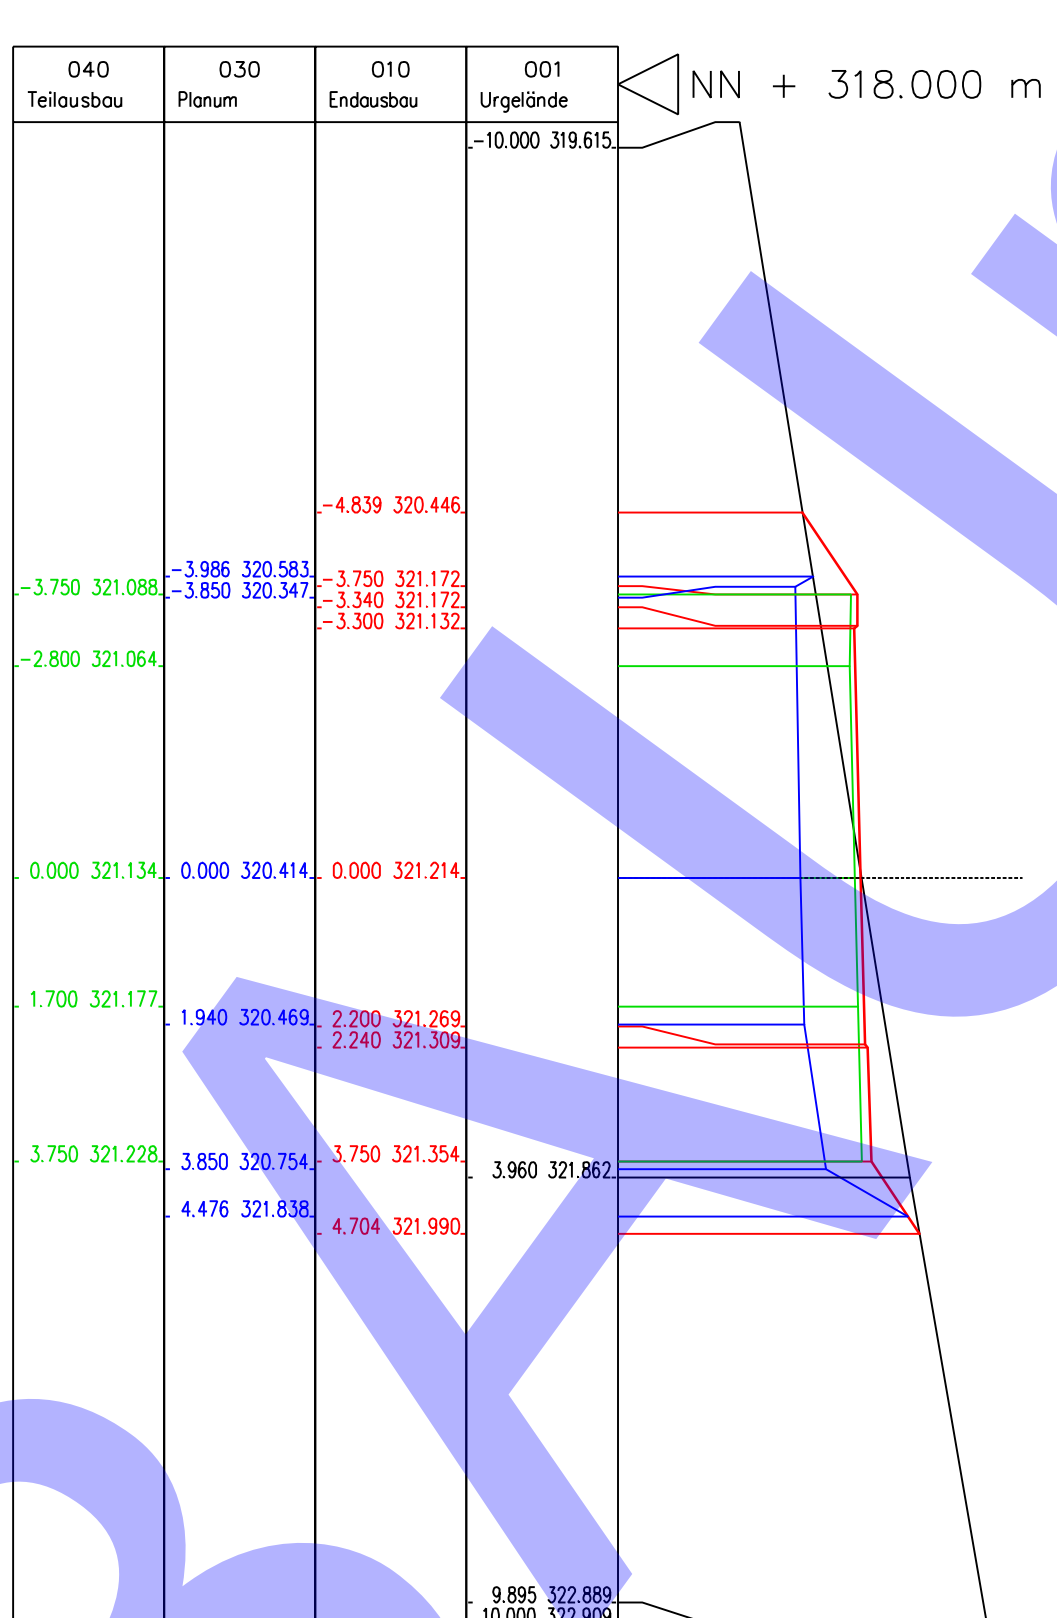

Station 160,000

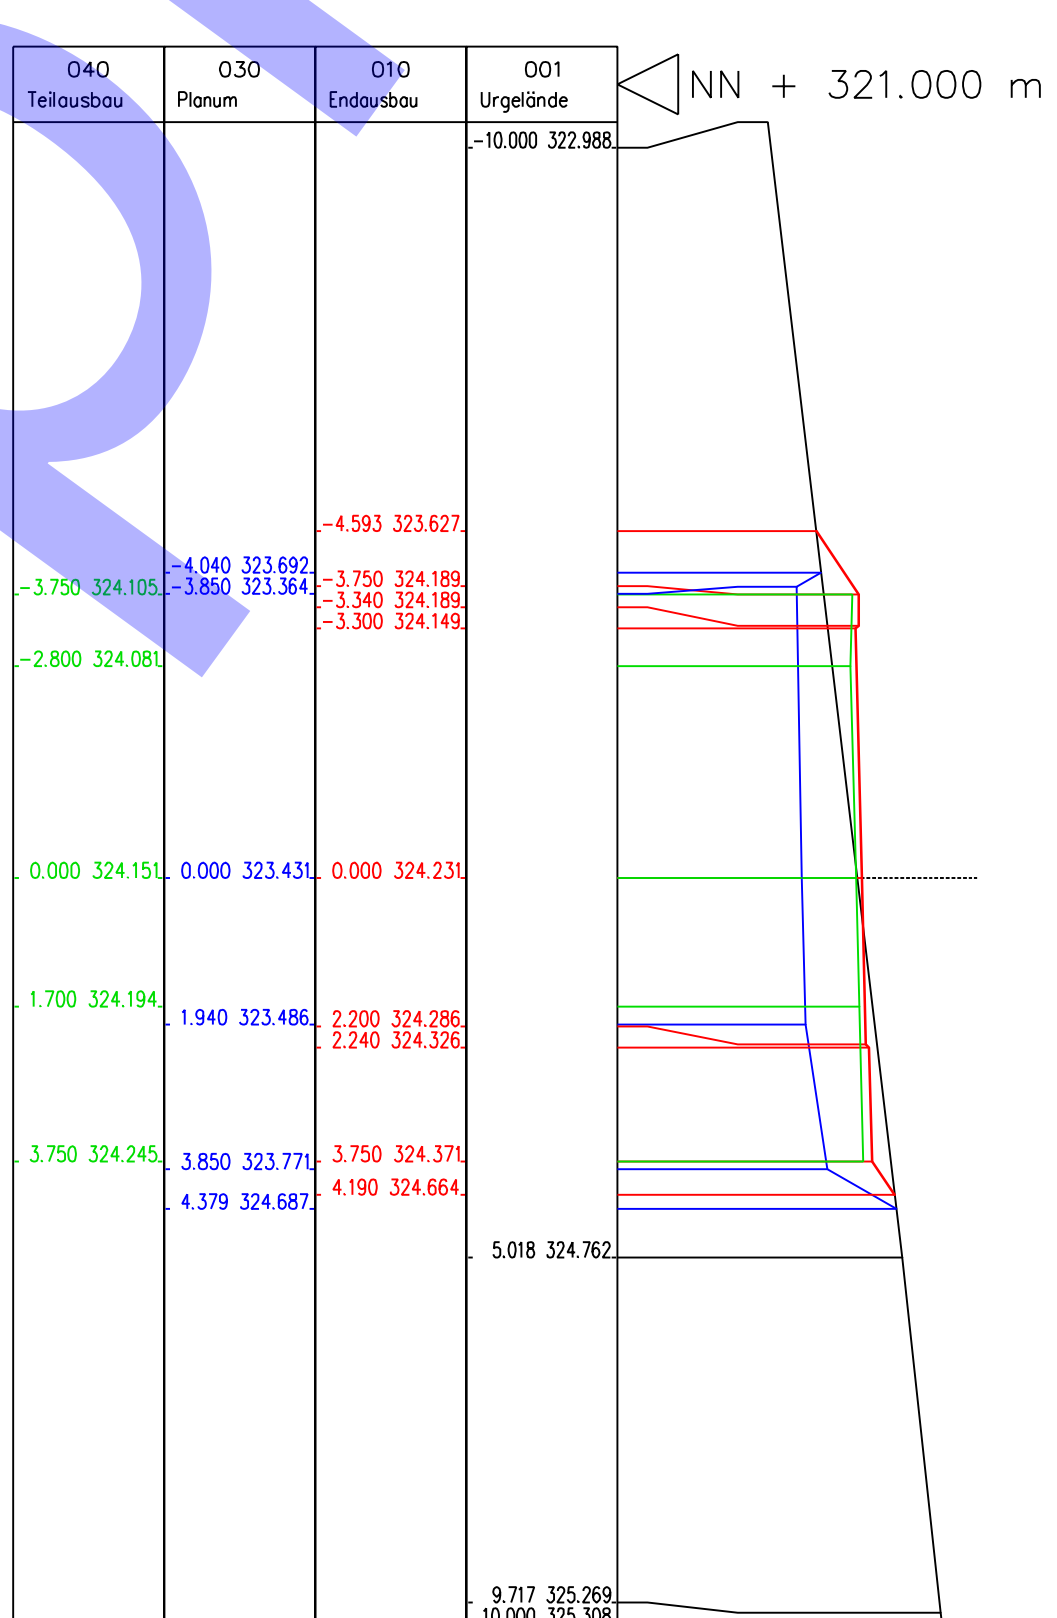

Station 100,000

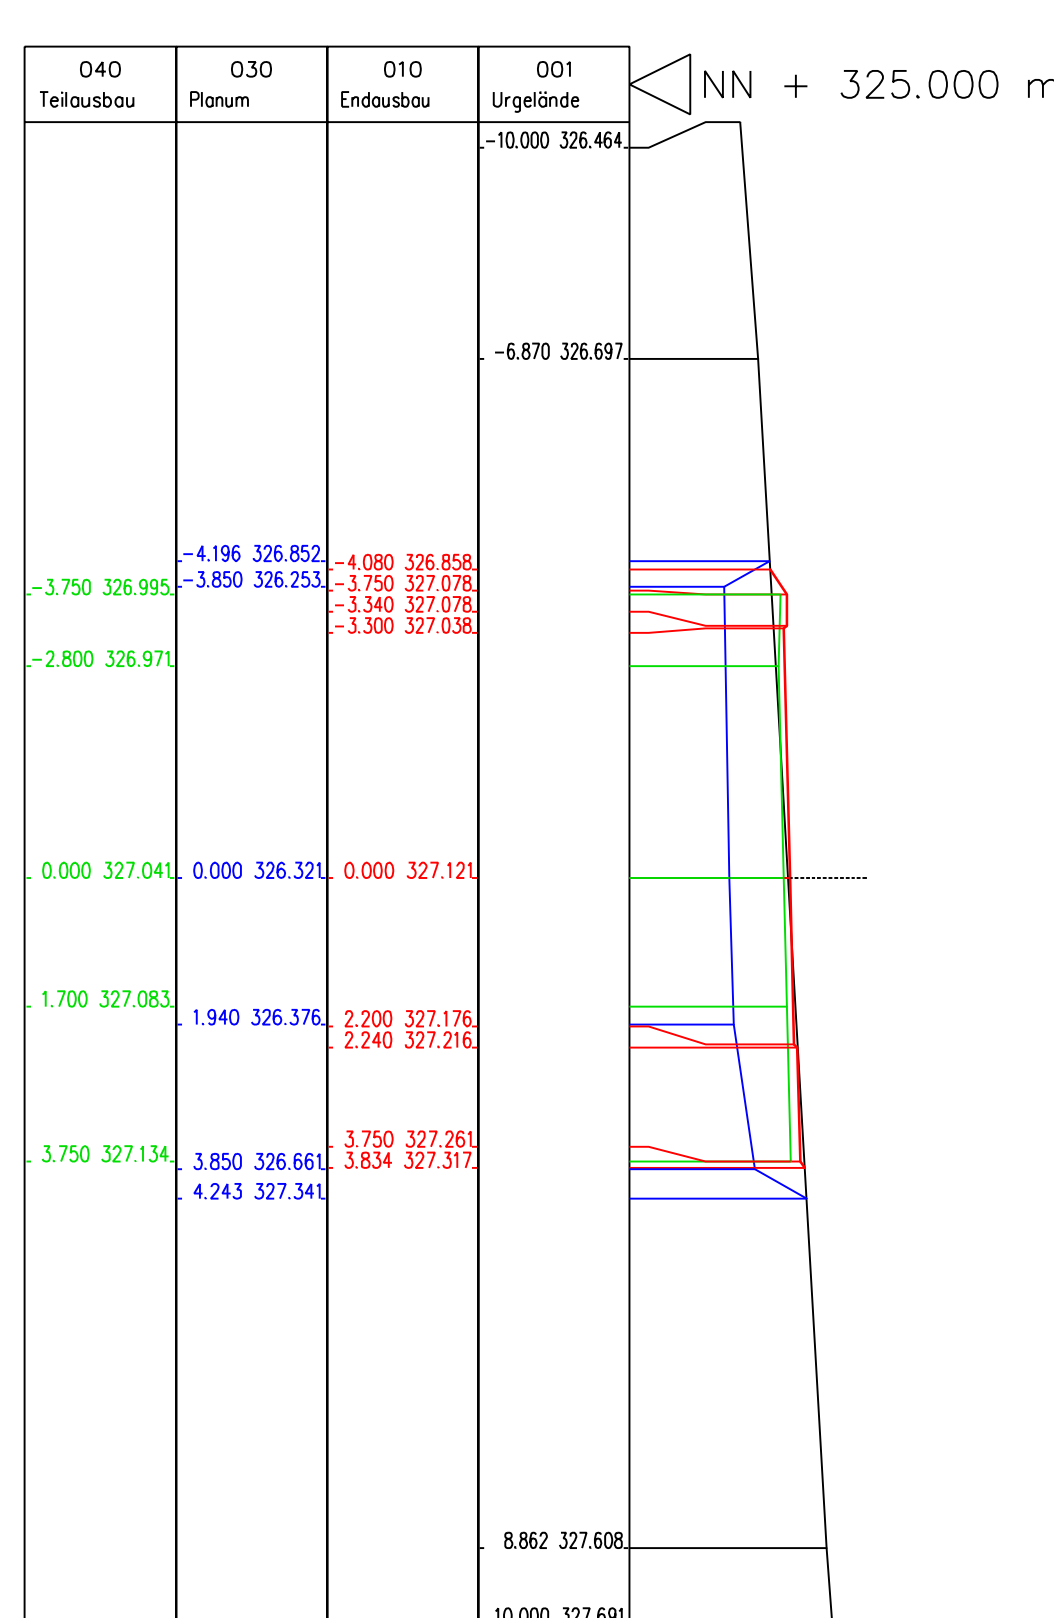

Station 40,000

F.H.D. BAUPLAN gmbH

Planungsbüro Finger - Hesse - Dostle

Röhre 46 - 59848 Sundern
 Tel.: 03251 7780023 Fax: 7892024
 E-Mail: info@finger-hesse-dostle.de
 Web: www.finger-hesse-dostle.de

Gemeinde Finnetrop

Am Markt 1
 57413 Finnetrop

Projekt: Bebauungsplan Nr. 76 „In der Mark II“ in Finnetrop - Barmohl

Auftraggeber: SA-81-2001

Datum: 08.01.2022

Stand: 12.05.2022

Blatt: SA-15

Maßstab: 1:100

Druckdatum: 08.01.2022

Druckort: 57413 Finnetrop

